


SECOND FLOOR PLAN 1/8" = 1'-0"

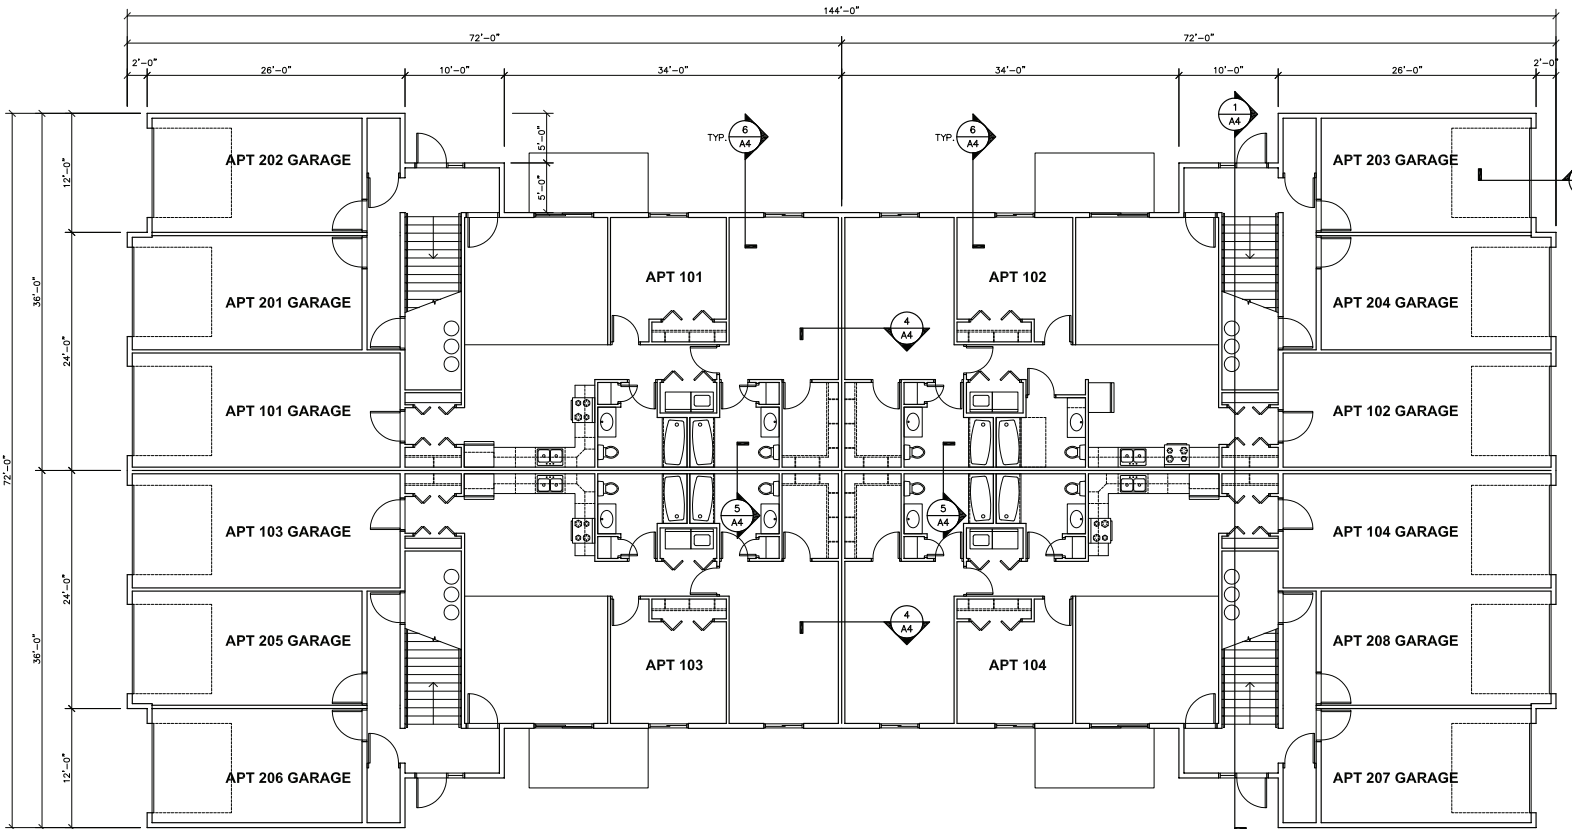

FIRST FLOOR PLAN 1/8" = 1'-0"