


# Coulee Development, Inc. Galesville, WI. 12-Plex

FIRST FLOOR PLAN 1/8" = 1'-0"

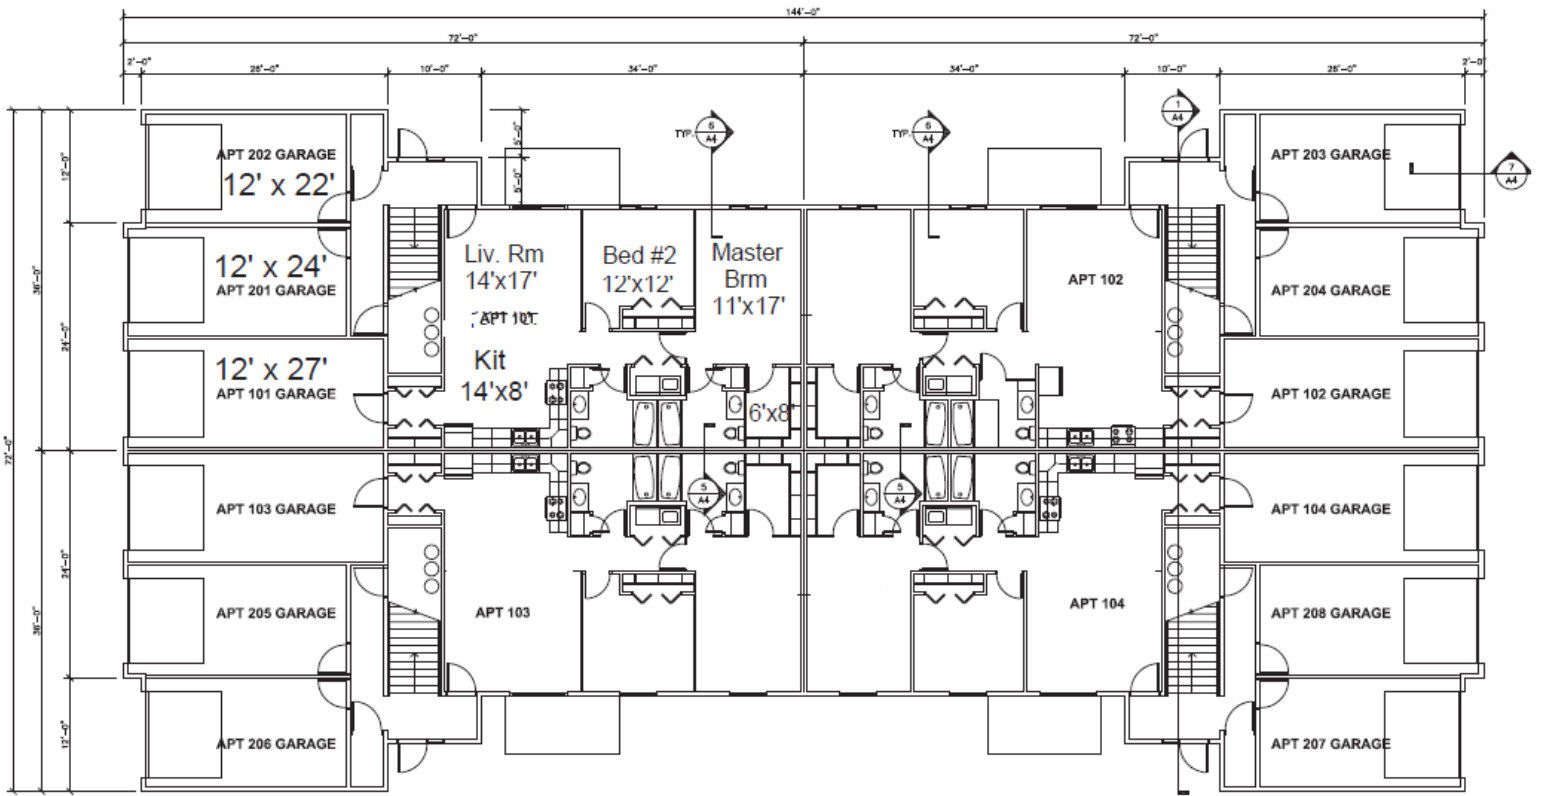

SECOND FLOOR PLAN 1/8" = 1'-0"

